


231101_EE-DEV-001_REV-A.dwg

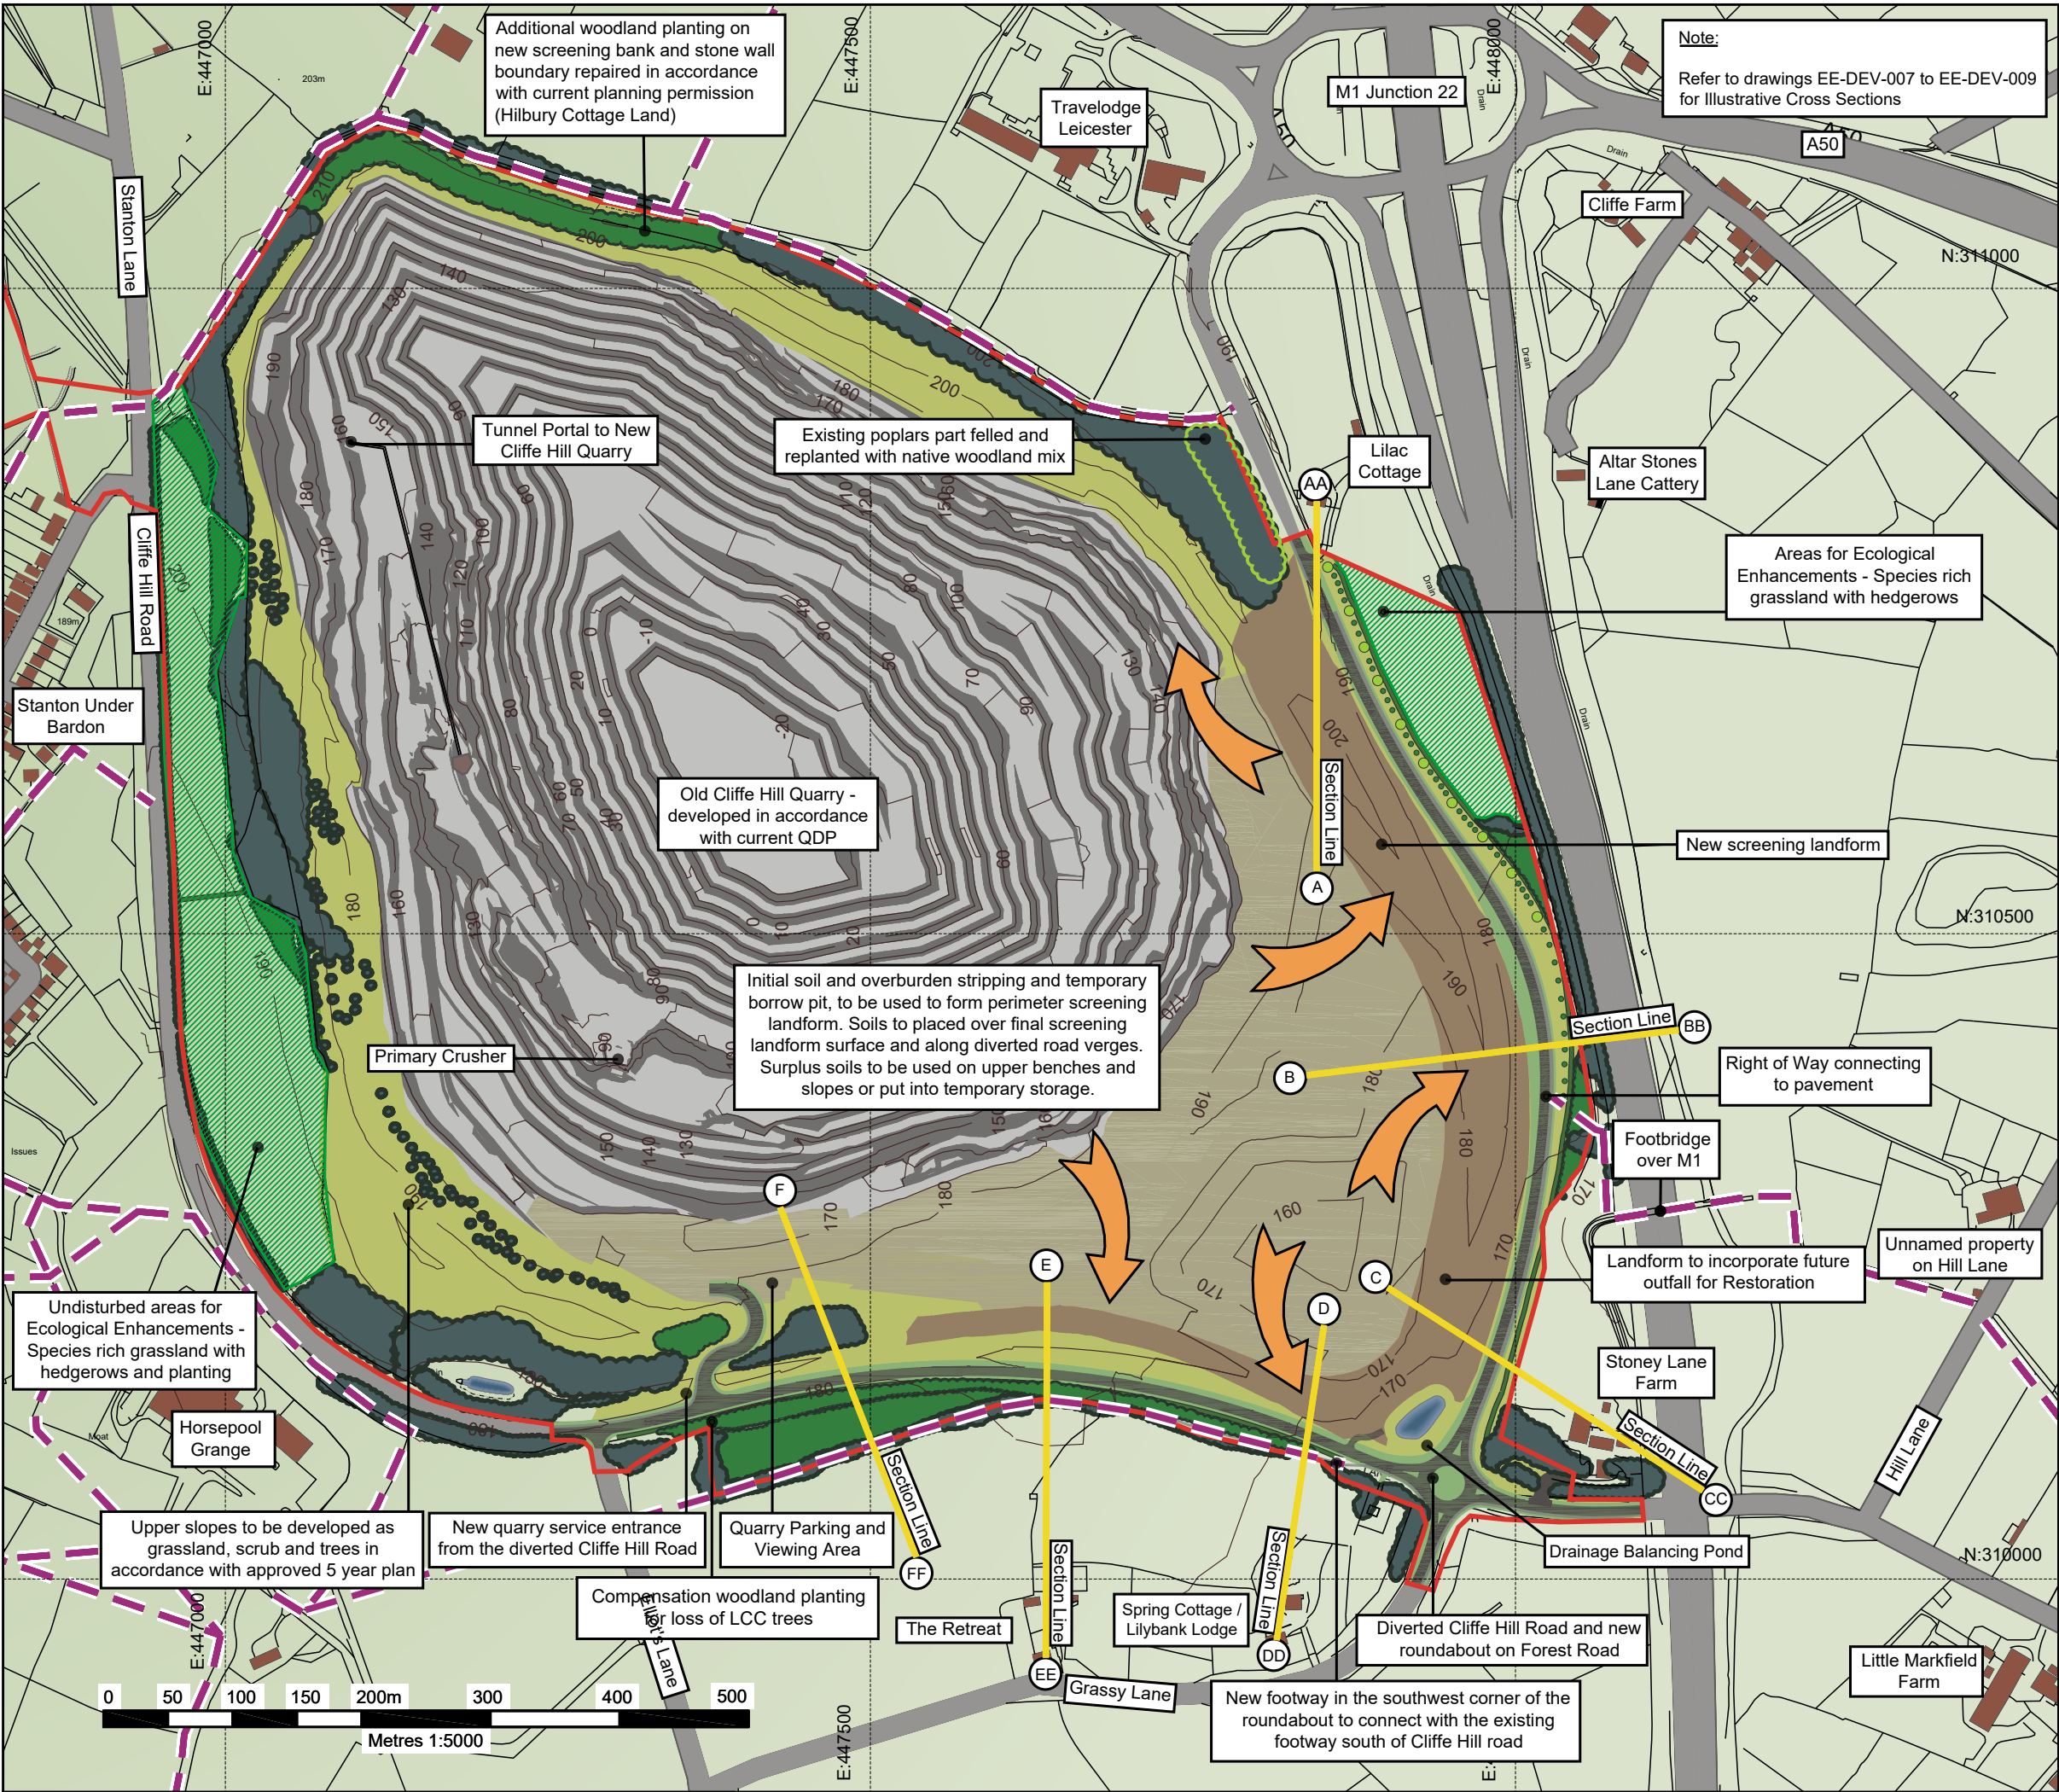


LEGEND

- Application Boundary
- Existing Right of Way
- Diverted Road, Pavement and Grass Verge
- Contours (10m intervals)
- Existing Woodland and Scrub
- Woodland Planting
- 10 Translocated Trees and Proposed Trees
- Proposed Hedge
- Species-Rich Grassland
- Quarry Workings
- New Screening Landform Under Construction
- Exposed Overburden / Soils Slopes
- Direction of Soil / Overburden Movement
- Areas for Ecological Enhancement (Improved Grassland to Species Rich Grassland with Species Rich Hedgerows)

Note:
Refer to drawings EE-DEV-007 to EE-DEV-009 for Illustrative Cross Sections

Rev	Date	Description
A	11/23	New road alignment, translocated and proposed trees added to road verge

FELSTONE CONSULTING



Midland Quarry Products Limited

SITE
Cliffe Hill Quarry

PROJECT
Eastern Extension

DRAWING TITLE
New Roads and Screening Landform Construction

DATE	REFERENCE
Nov 2023	EE-DEV-001 -REV-A

SCALE	STATUS
1:5,000 @ A3	FINAL

contact@felstoneconsulting.co.uk
© Crown copyright and database rights 2021